



NORTH ELEVATION ▽

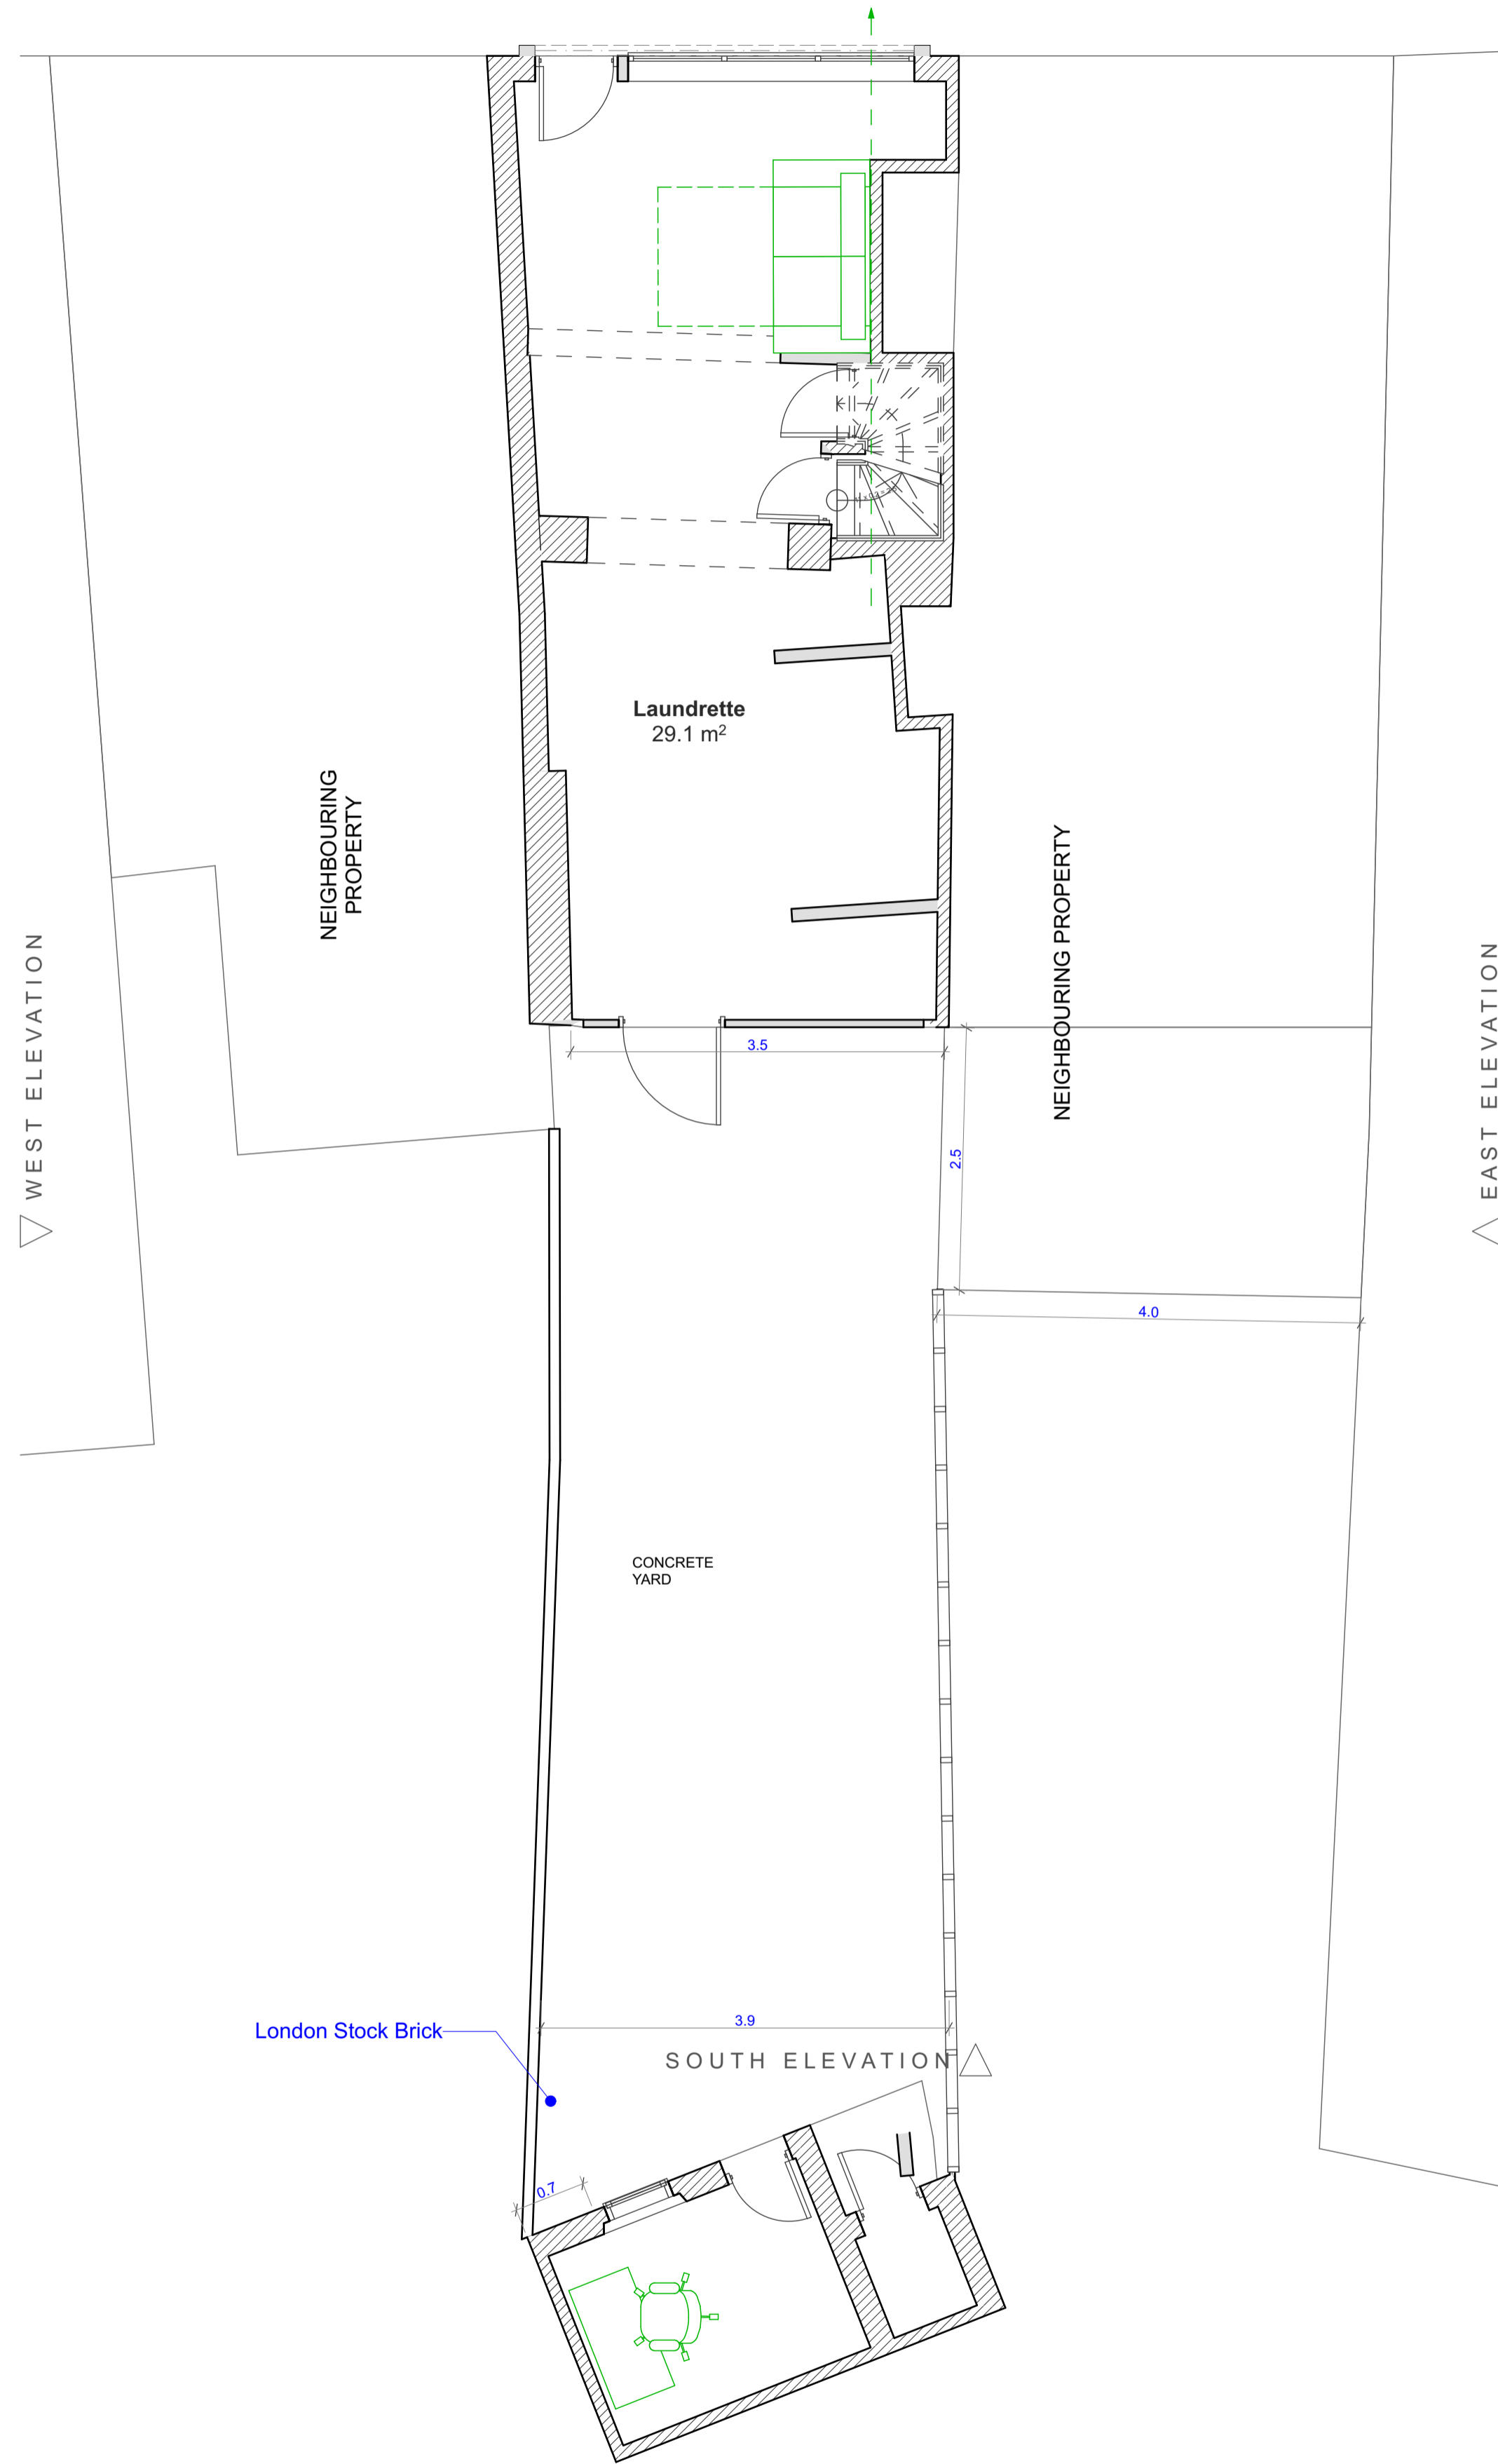


EXISTING GROUND FLOOR 1:50

NORTH ELEVATION ▽

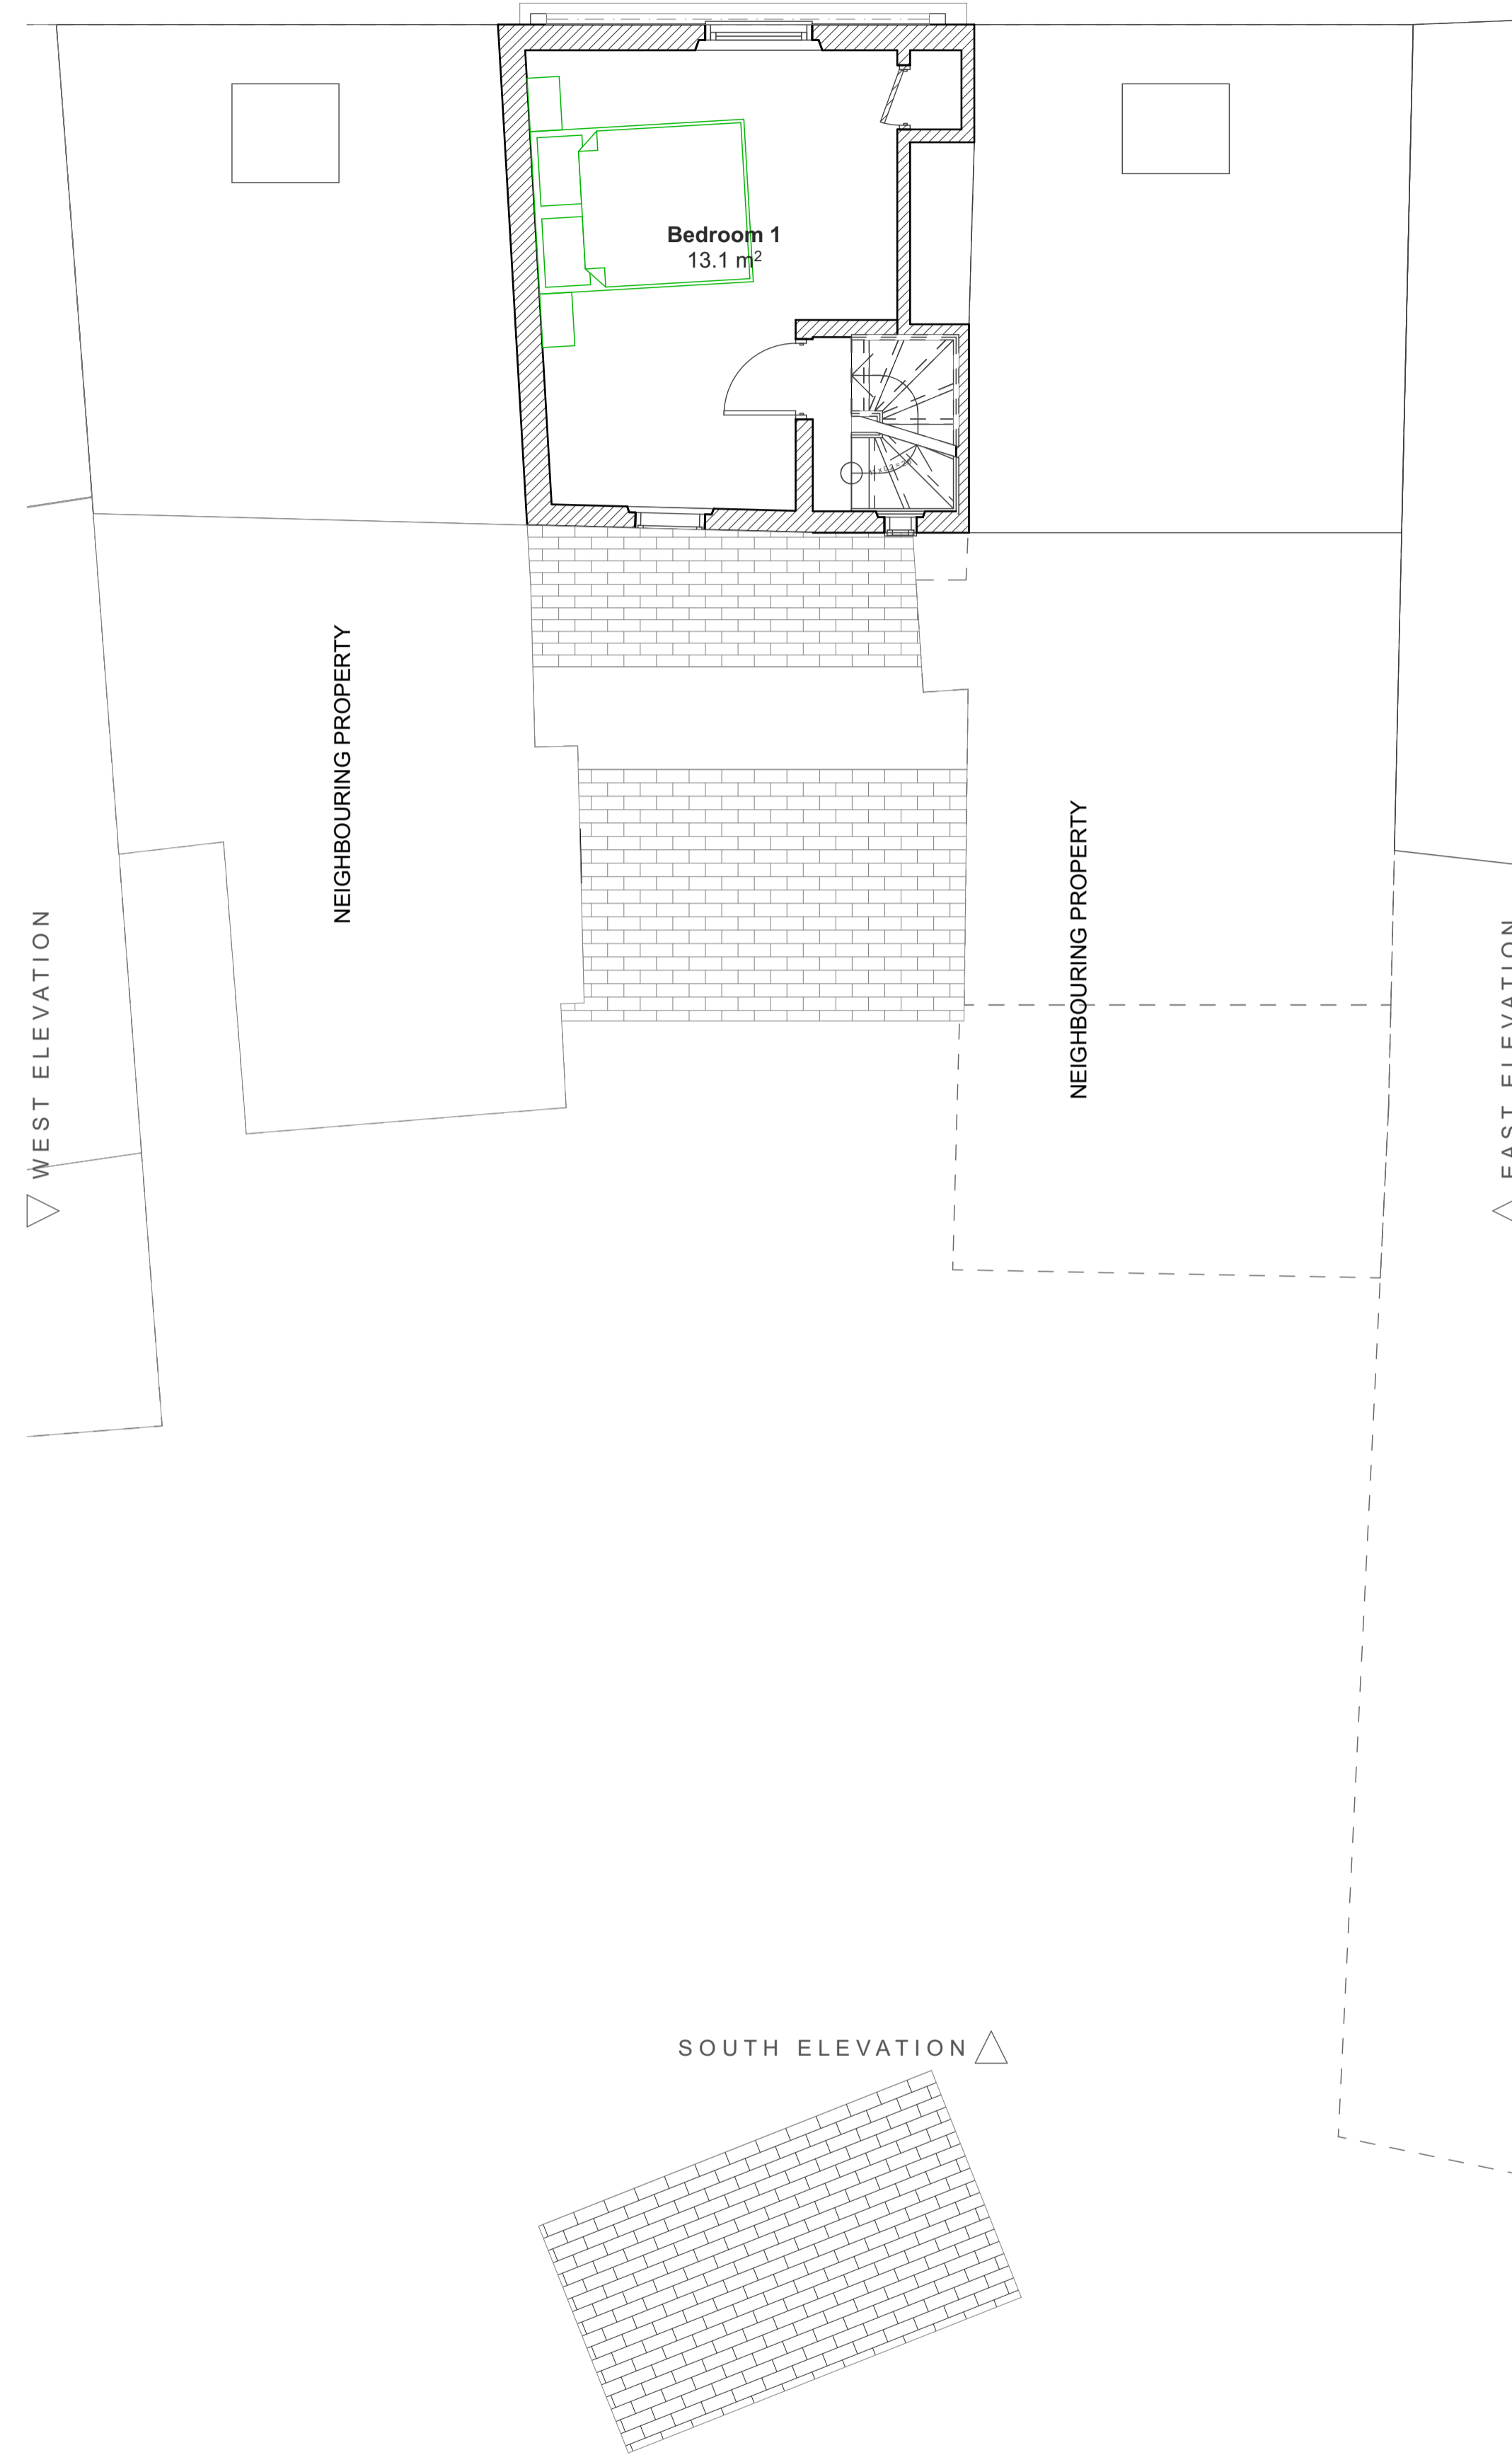

EXISTING FIRST FLOOR 1:50



SOUTH ELEVATION ▽

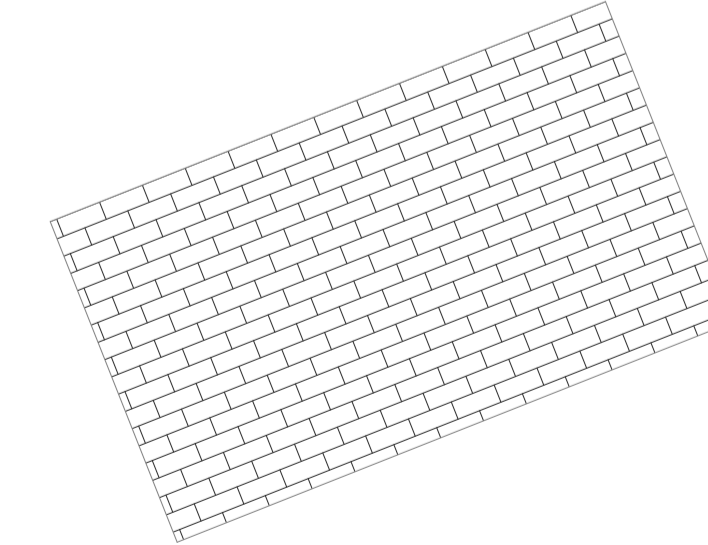

Office 128, 28A Church Road, Stanmore, Middlesex, HA7 4AW

info@yooparchitects.co.uk
020 8954 6291

This drawing is copyright YOOP Architects. All measurements to be checked on site.

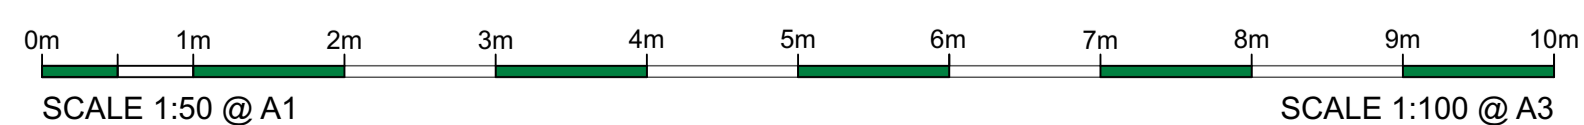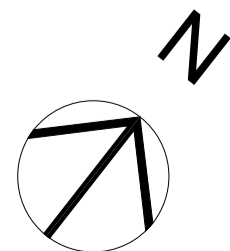

PLANNING

Drawing	EXISTING GROUND + FIRST FLOORS		
Job	29 Tanners Hill, London, SE8 4PJ		
Job No.	Date	Dm	Chk
2017/015	18/11/2019	M W	G E
Scale	Drawing No.	Revision	
1:50@A1 1:100@A3	015/EX/101		