

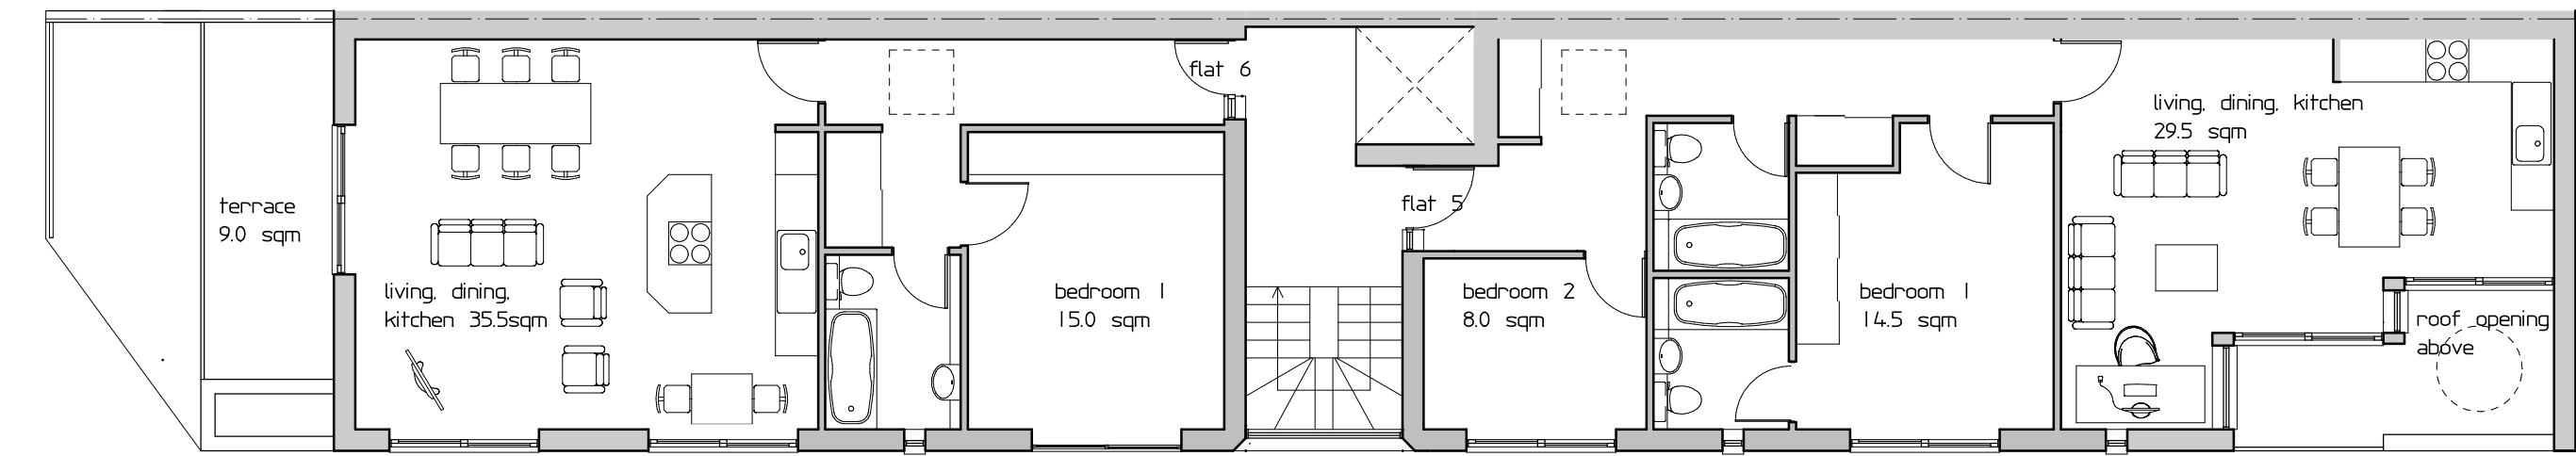


Rev A 09.07.15
 redrawn
 Rev B 30.09.15
 glass blocks omitted.
 sliding doors added.
 balconies altered

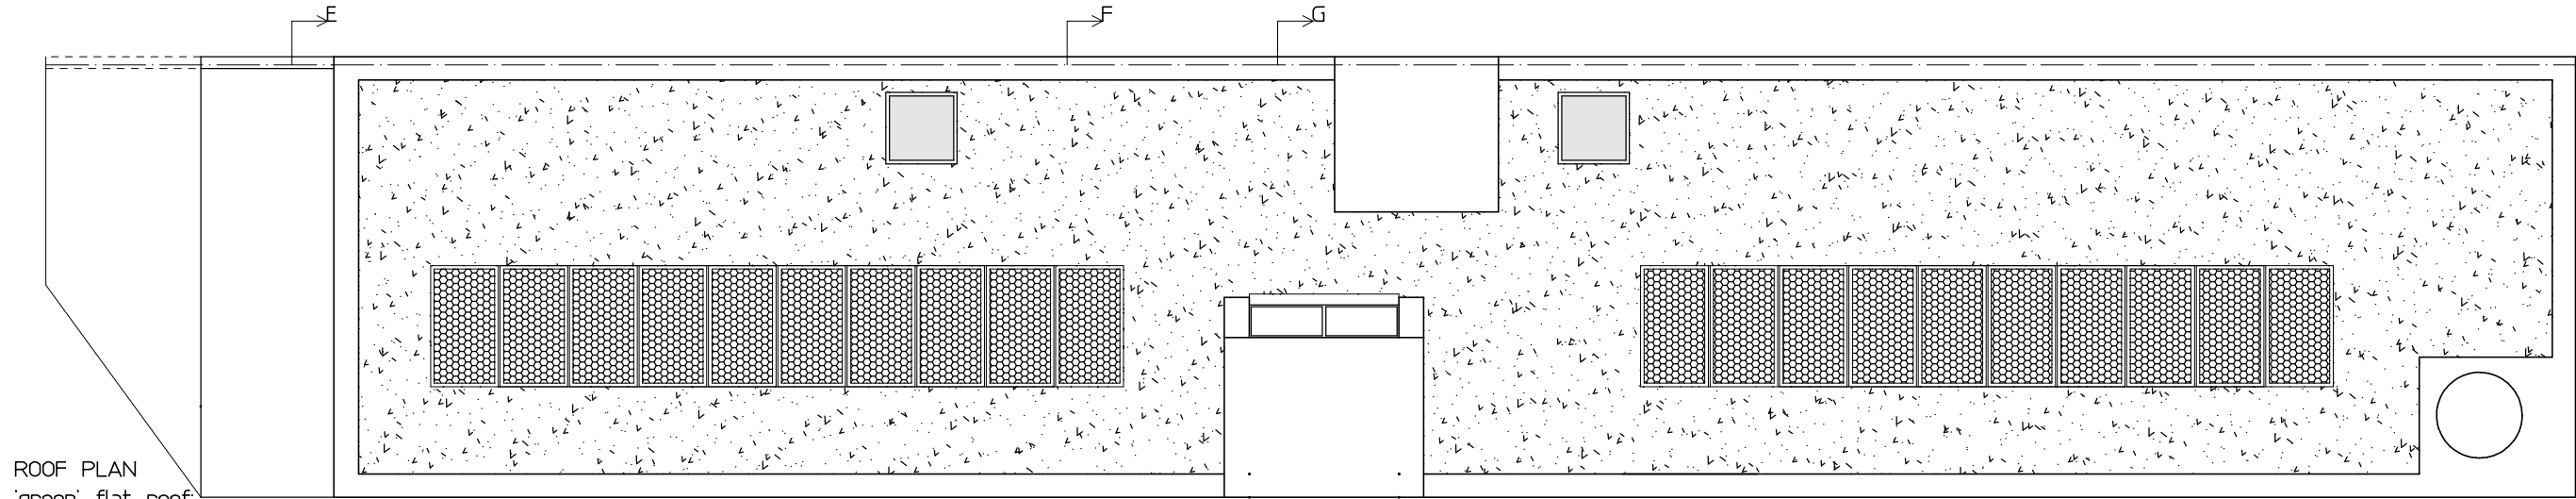

blank west end wall for possible future development

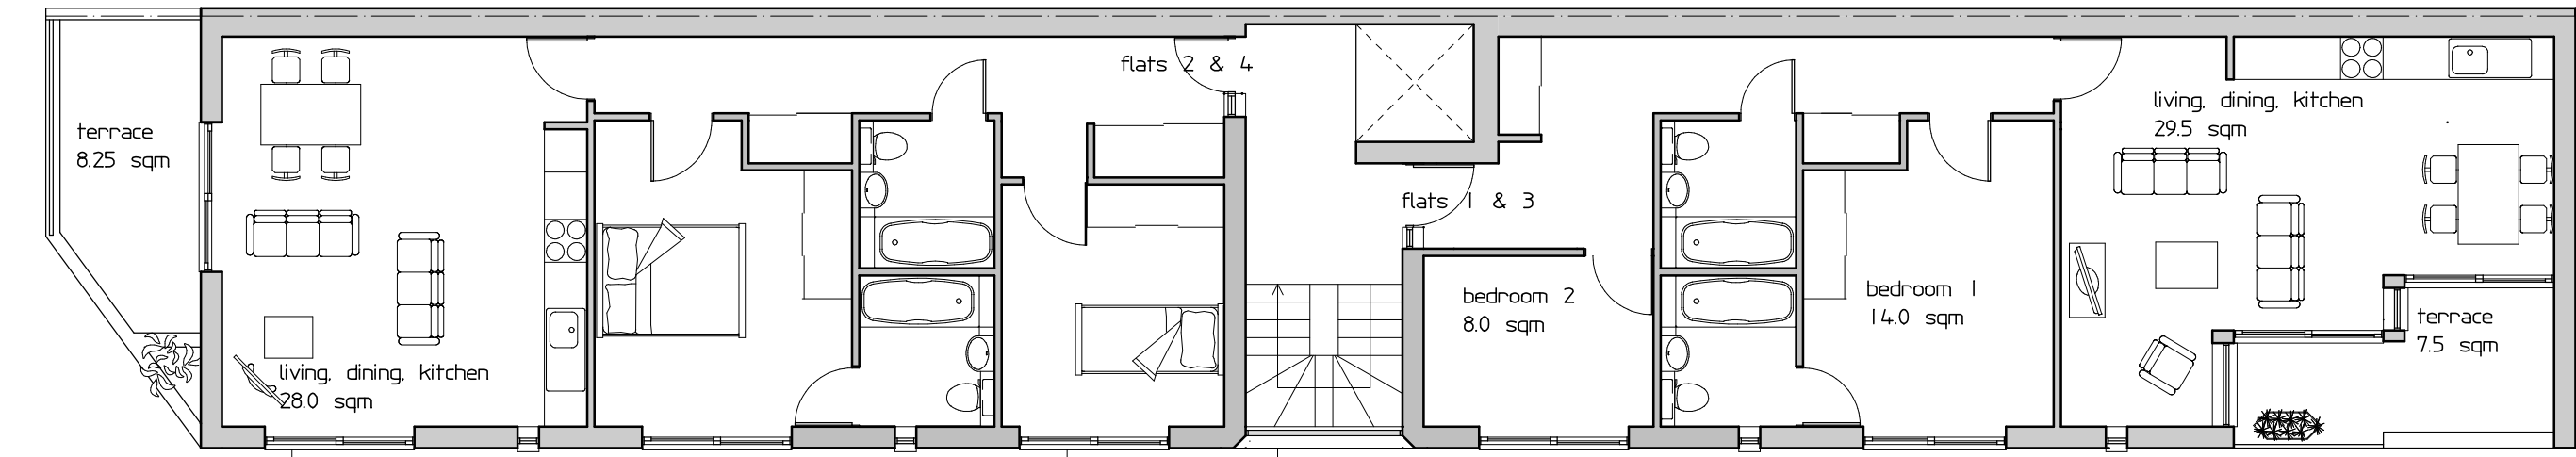

1st & 2nd FLOOR PLAN
 flats 1 & 3 76.5 sqm. 823 sqft
 flats 2 & 4 77.0 sqm. 830 sqft

RESIDENTIAL ACCOMMODATION OVERALL
 2 x 2-bed flats at 77.0 sqm. 830 sqft. approx.
 3 x 2-bed flats at 76.5 sqm. 823 sqft. approx.
 1 x 1-bed flat at 67.0 sqm. 720 sqft. approx.

TOTAL = 450.5 sqm. 4,849 sqft. approx gross internal

PROJECT 57-65 RANDELL'S ROAD
 LONDON N1 0DH

DRAWING UPPER FLOORS & ROOF PLAN

NUMBER 1666/22 Rev B

Scale 1/100 42 Colebrooke Row
 London N1 8AF
 Date 02.15 tel 020-7226 3884
 copyright protected fax 020-7226 9220



PETER BRADES ARCHITECTS PBA
 www.peterbradesarchitects.co.uk